


Revised Bridge Cross Section
2 Lane Bridge with Sidewalk (east side) and Path (west side)



Revised Road Cross Section
2 Lane Bridge with Sidewalk (east side) and Path (west side)

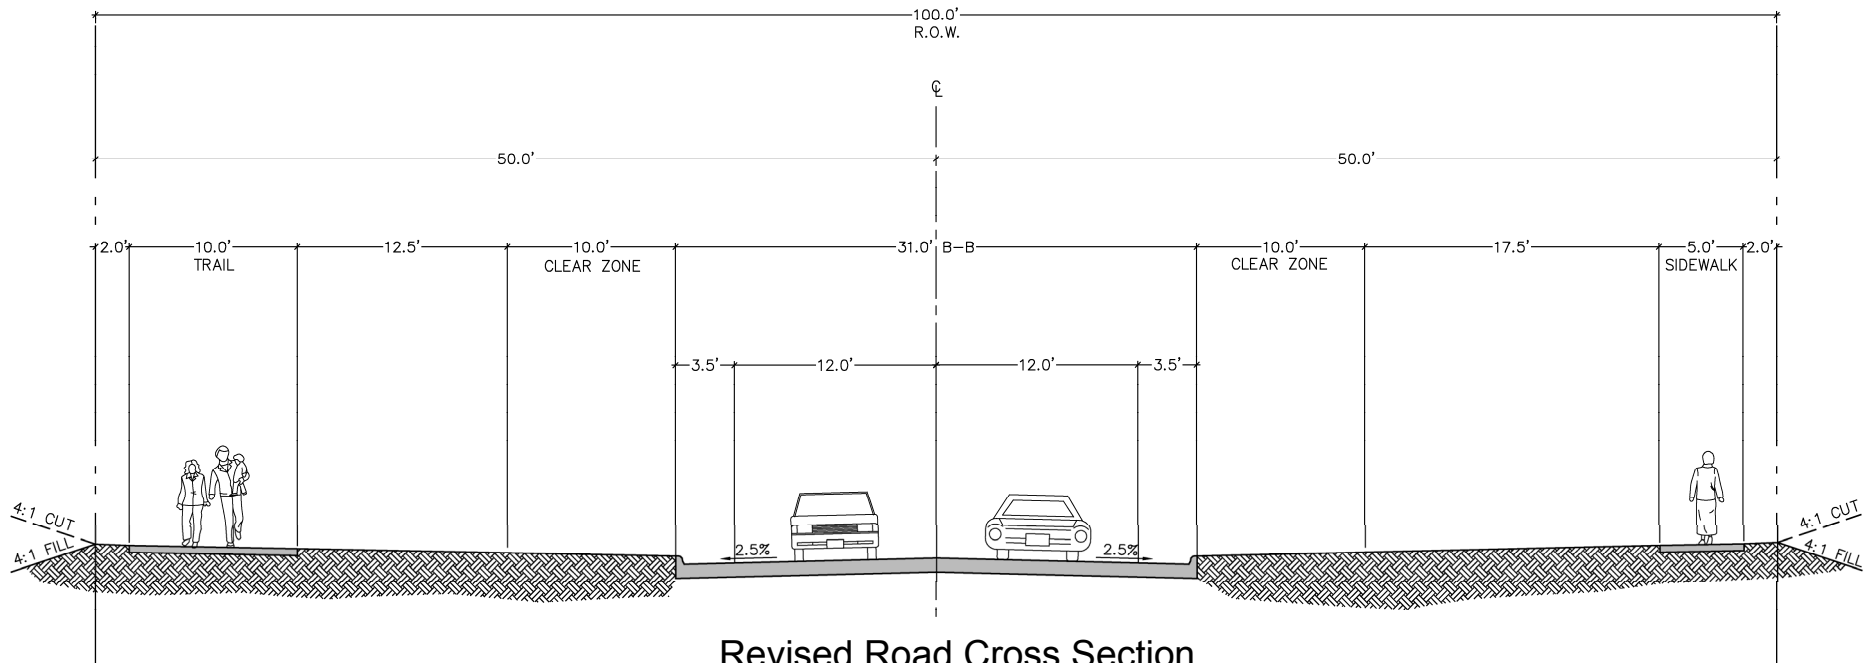